


BENTON COUNTY SHERIFF'S OFFICE & JAIL CONCEPTUAL DESIGN

For more information, visit www.bentoncomo.com




Proposed Floor Plan

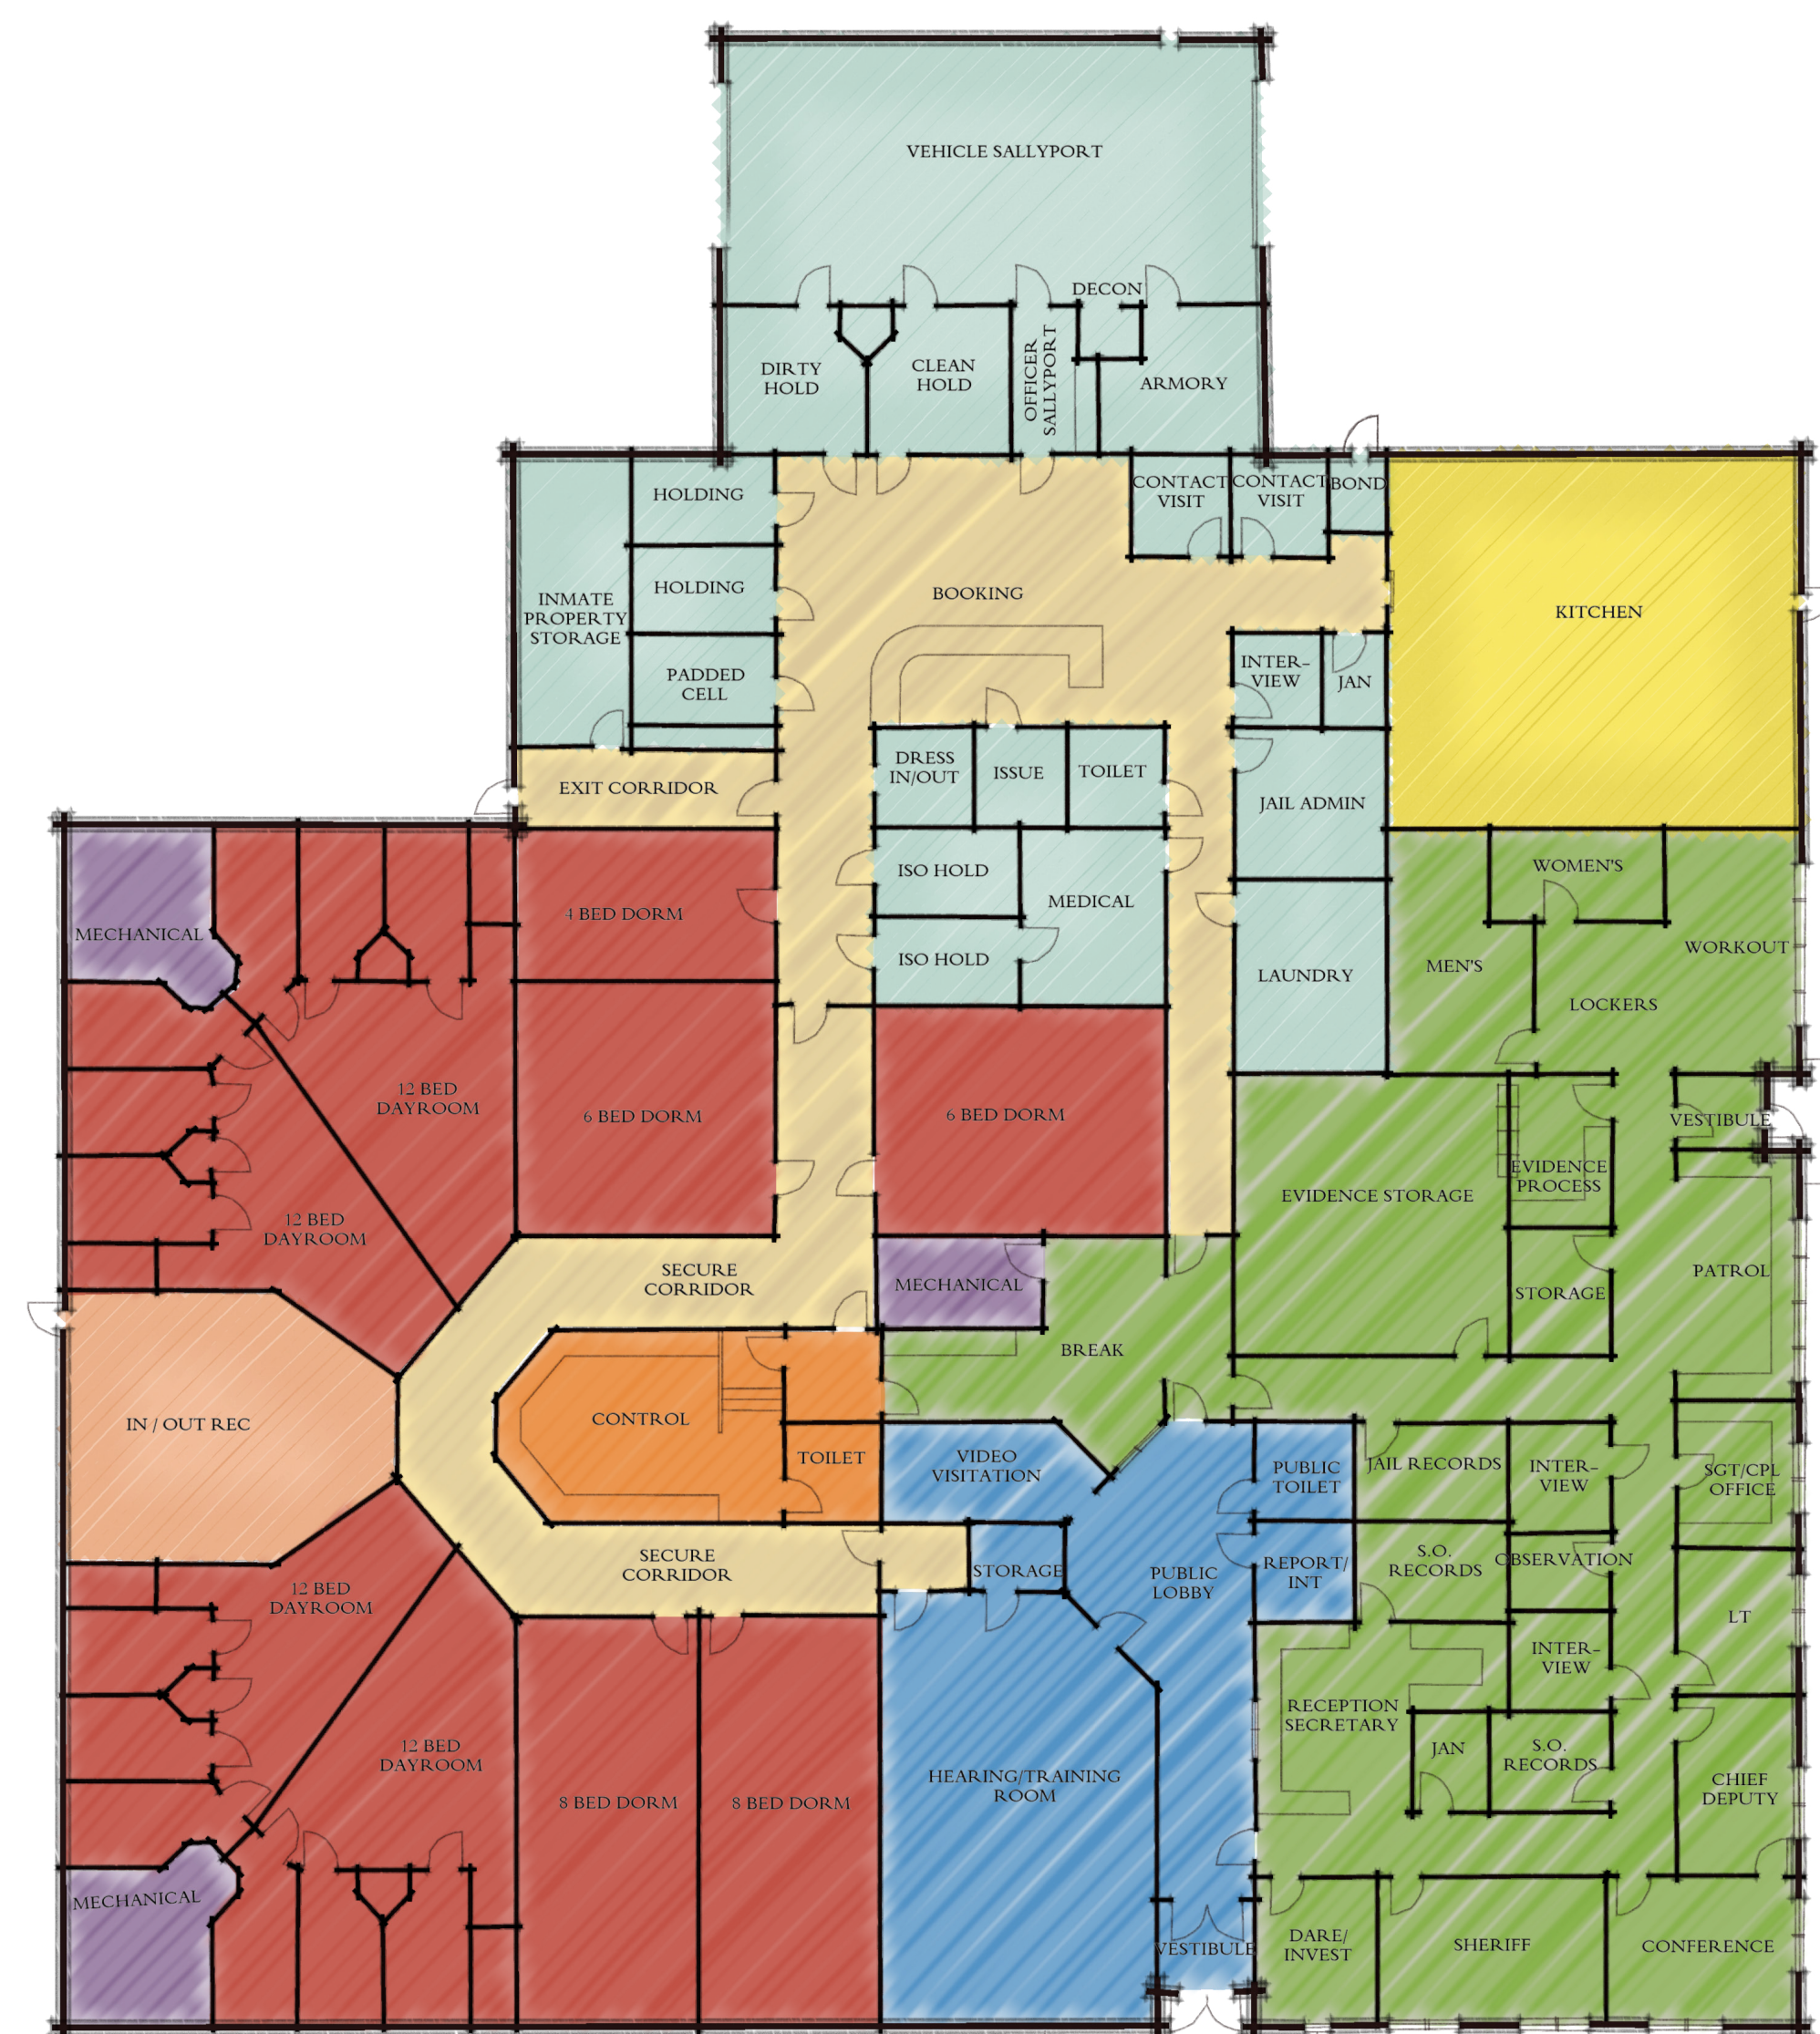

Birdseye View From Southeast




Perspective

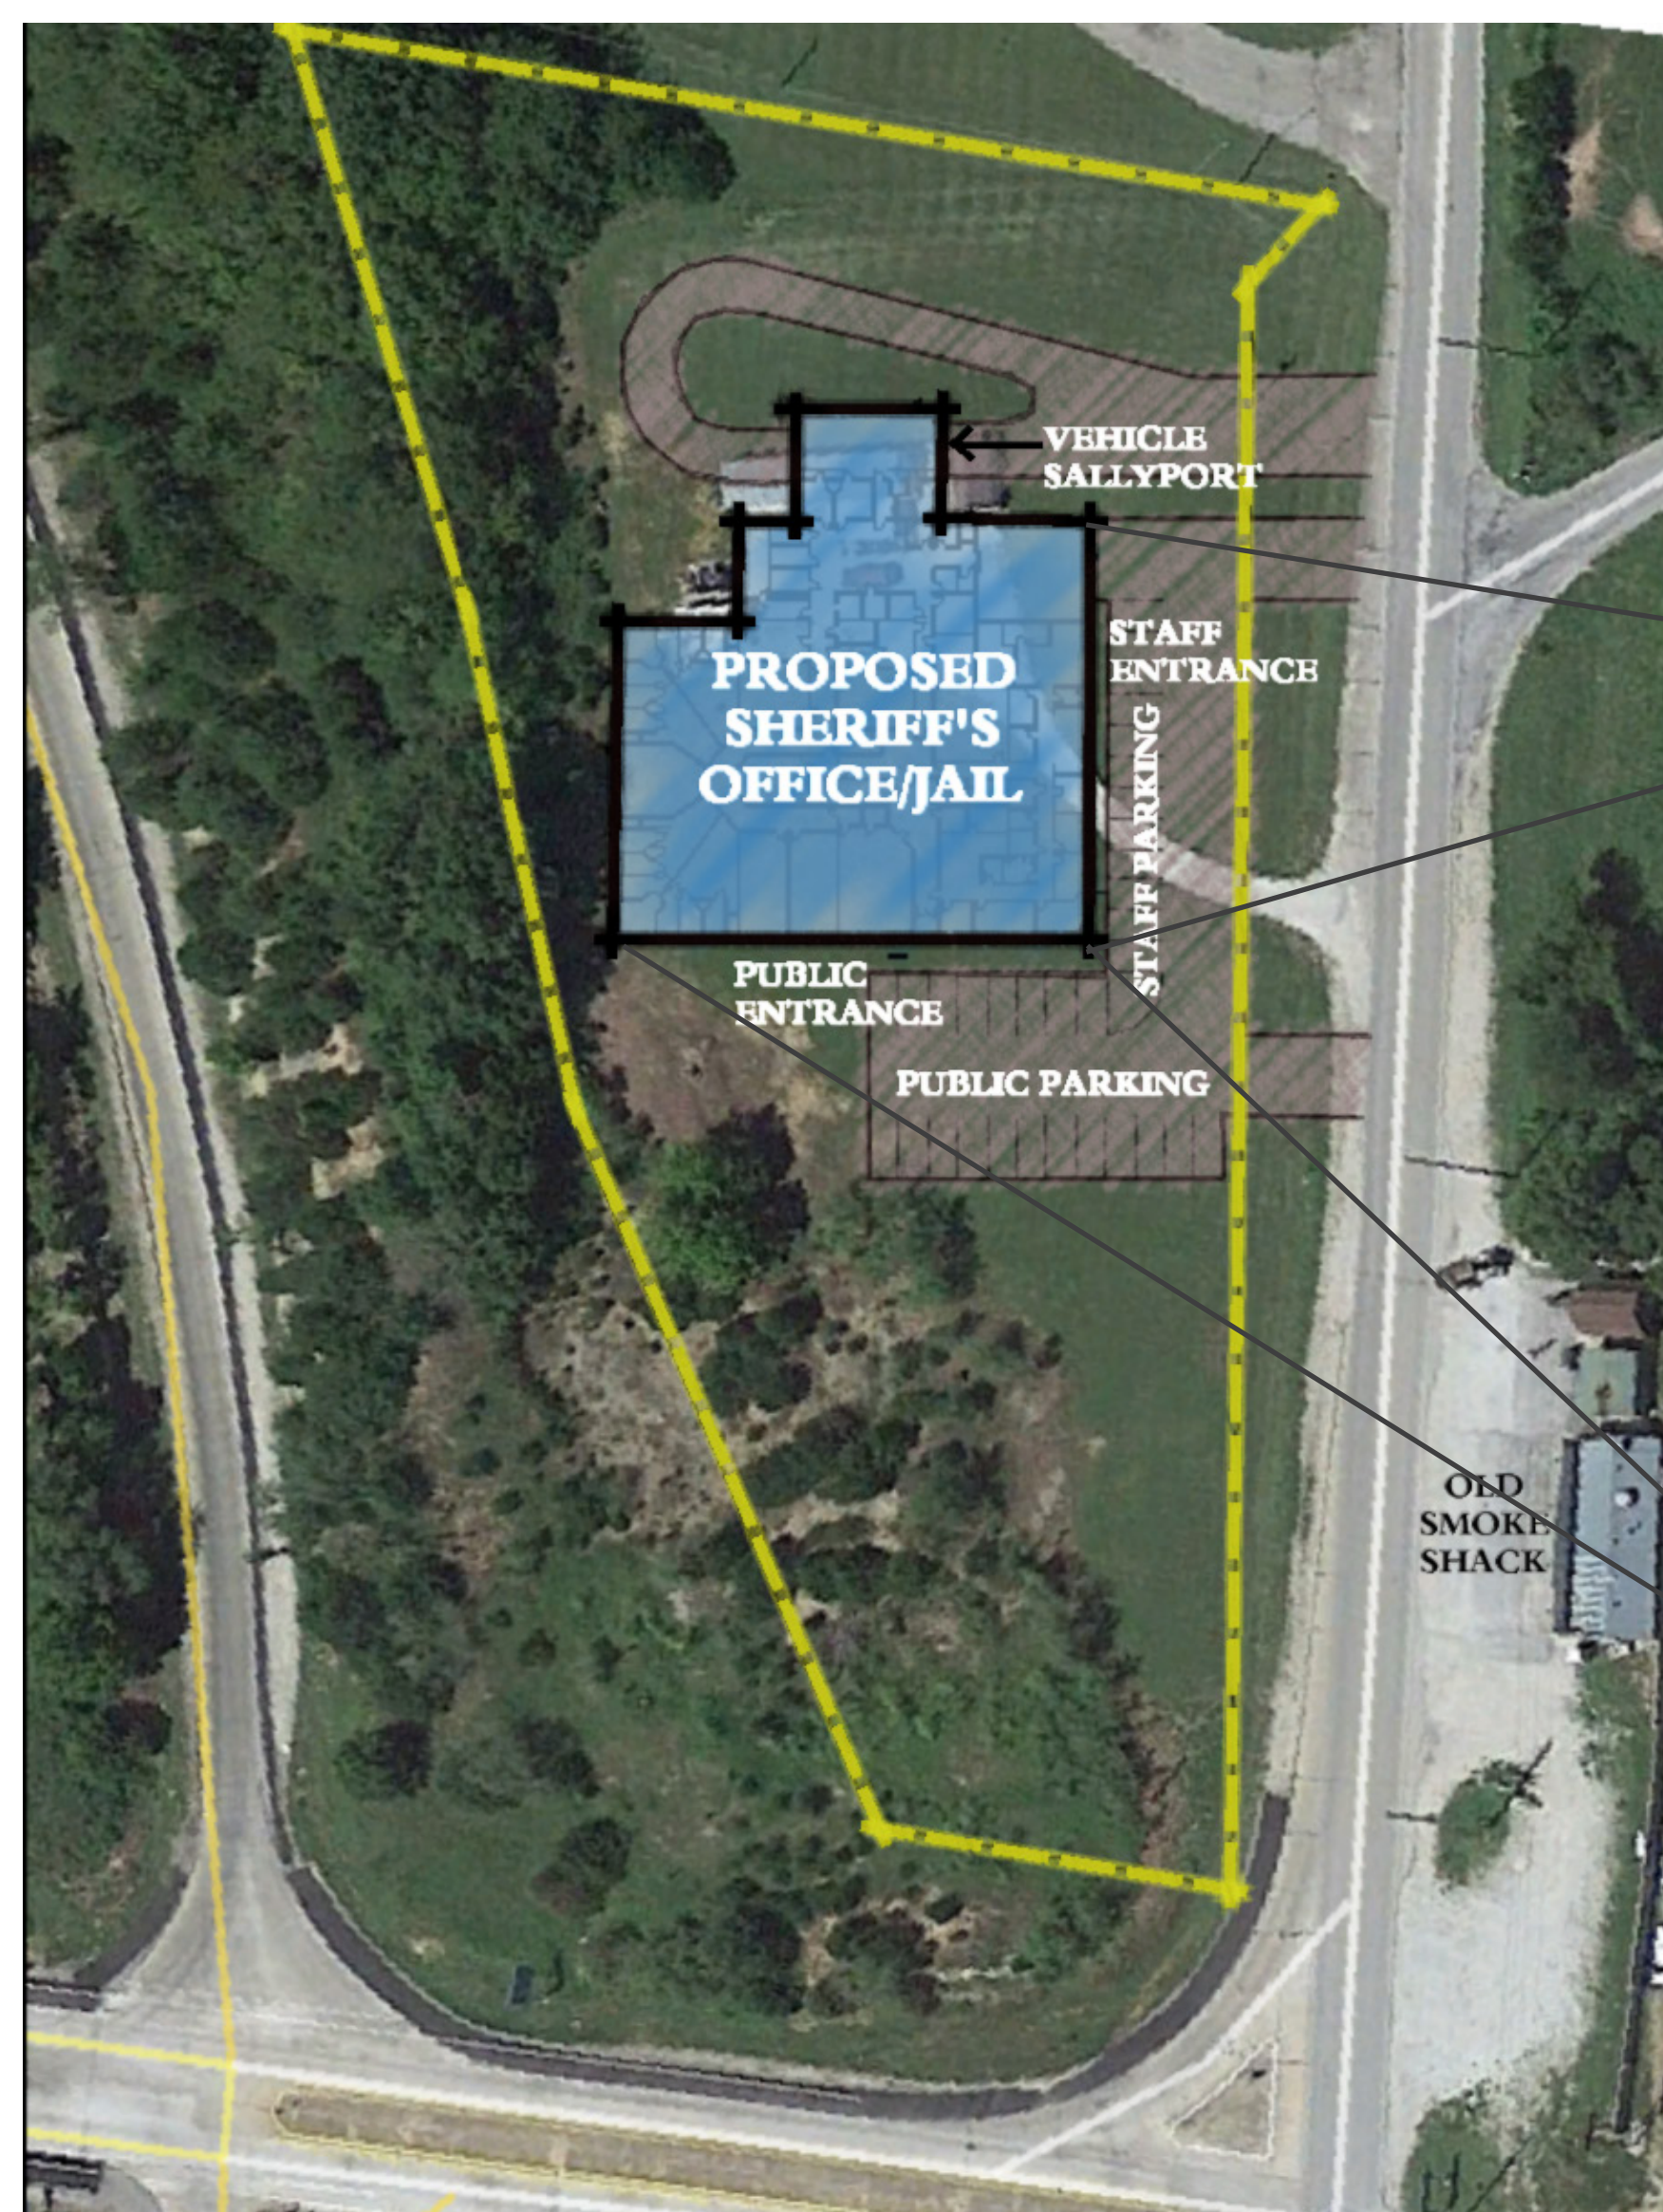


Proposed Site Plan



East Elevation

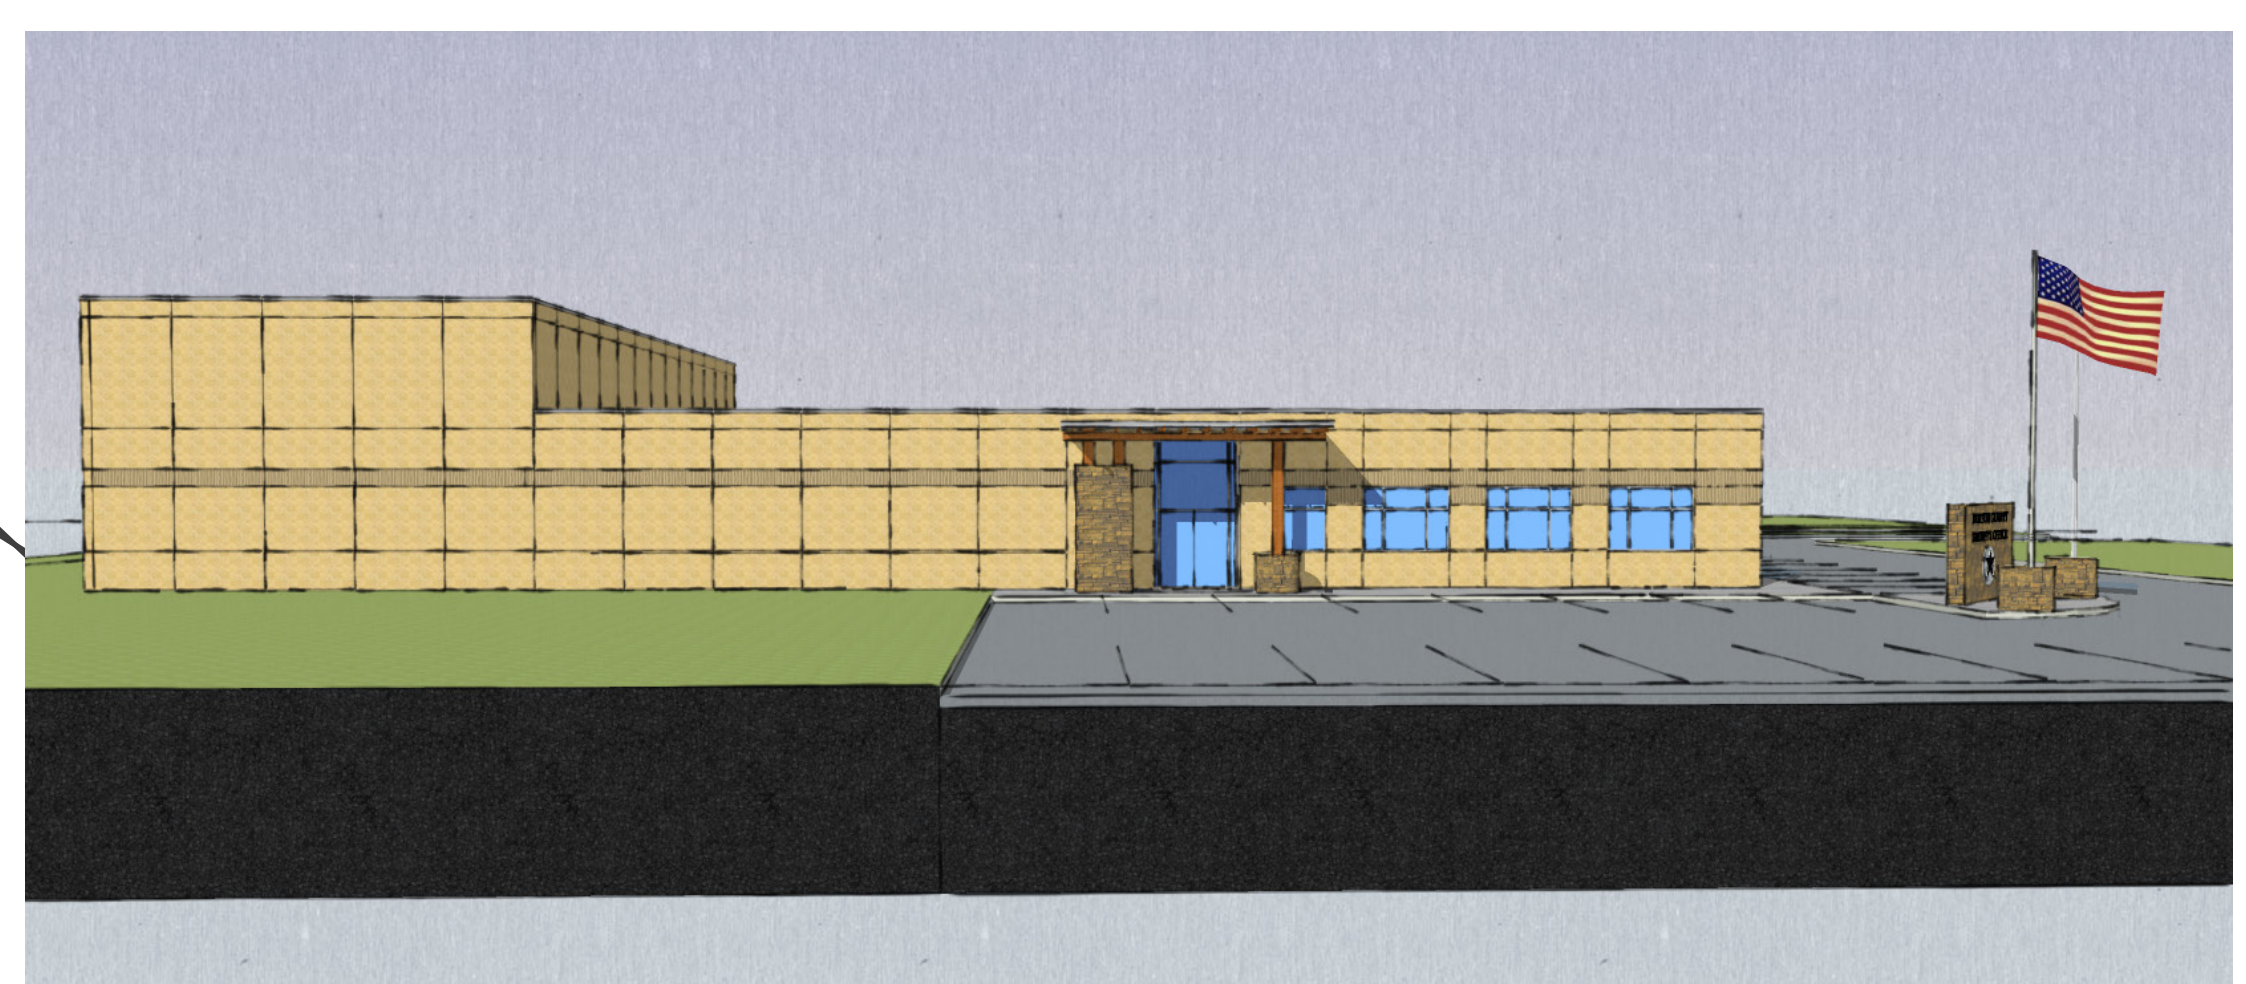

South Elevation

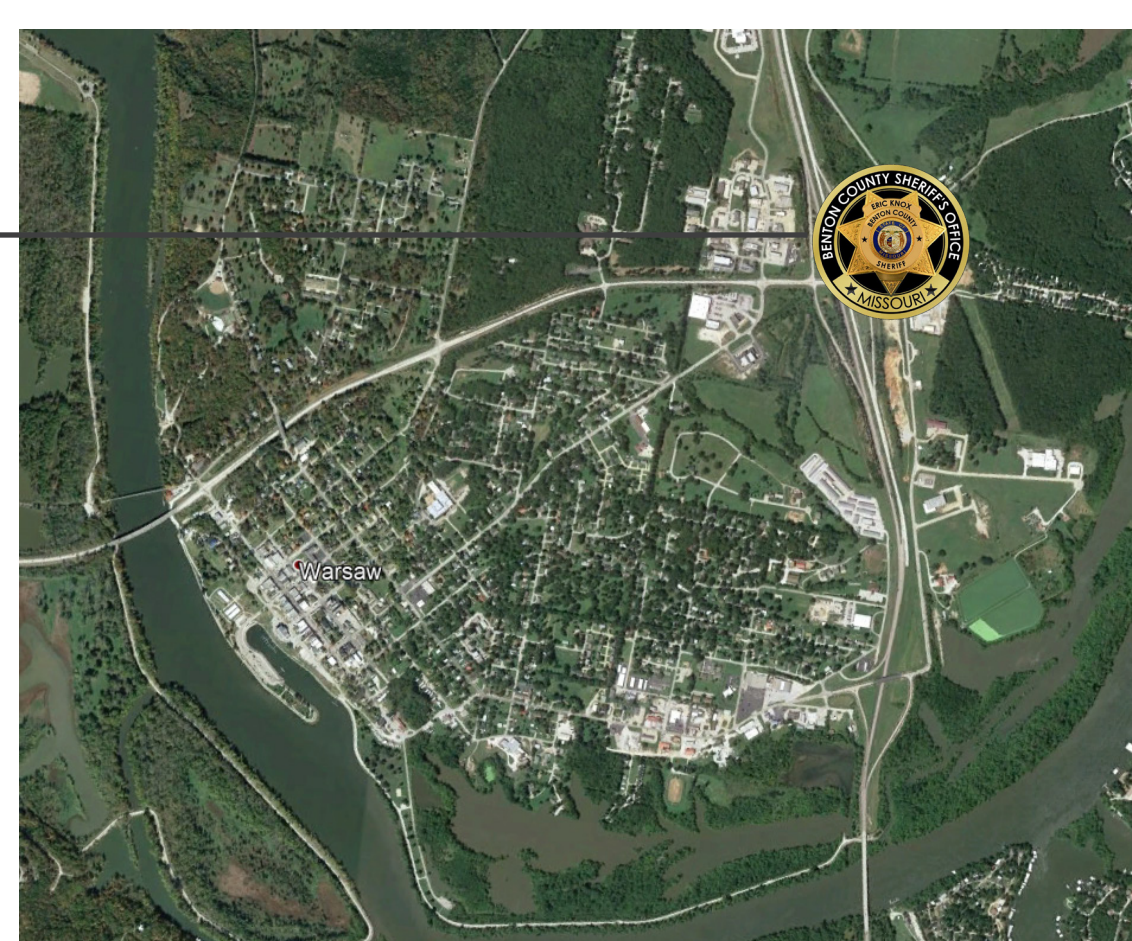

Vicinity Plan

Project -
Location

Project Details

- 80 Beds — Expandable to 100 Beds (for minimal cost)
- Project Budget — \$10 Million
- Meets County Needs for 20+ Years
- Precast Concrete Wall / Modular Cell Construction

